

Southwest Greens
Nashville


8110 Victory Trail
Brentwood, Tennessee
37027

(615) 984-4246

Putting Green For:
Belmont Village
4206 Summer Place
Nashville, Tennessee

DESIGNER: RB
DRAWN BY: R.B.
DATE: 8/16/2010
REVISION: xxxxxxxx
SCALE: AS NOTED

PG-1

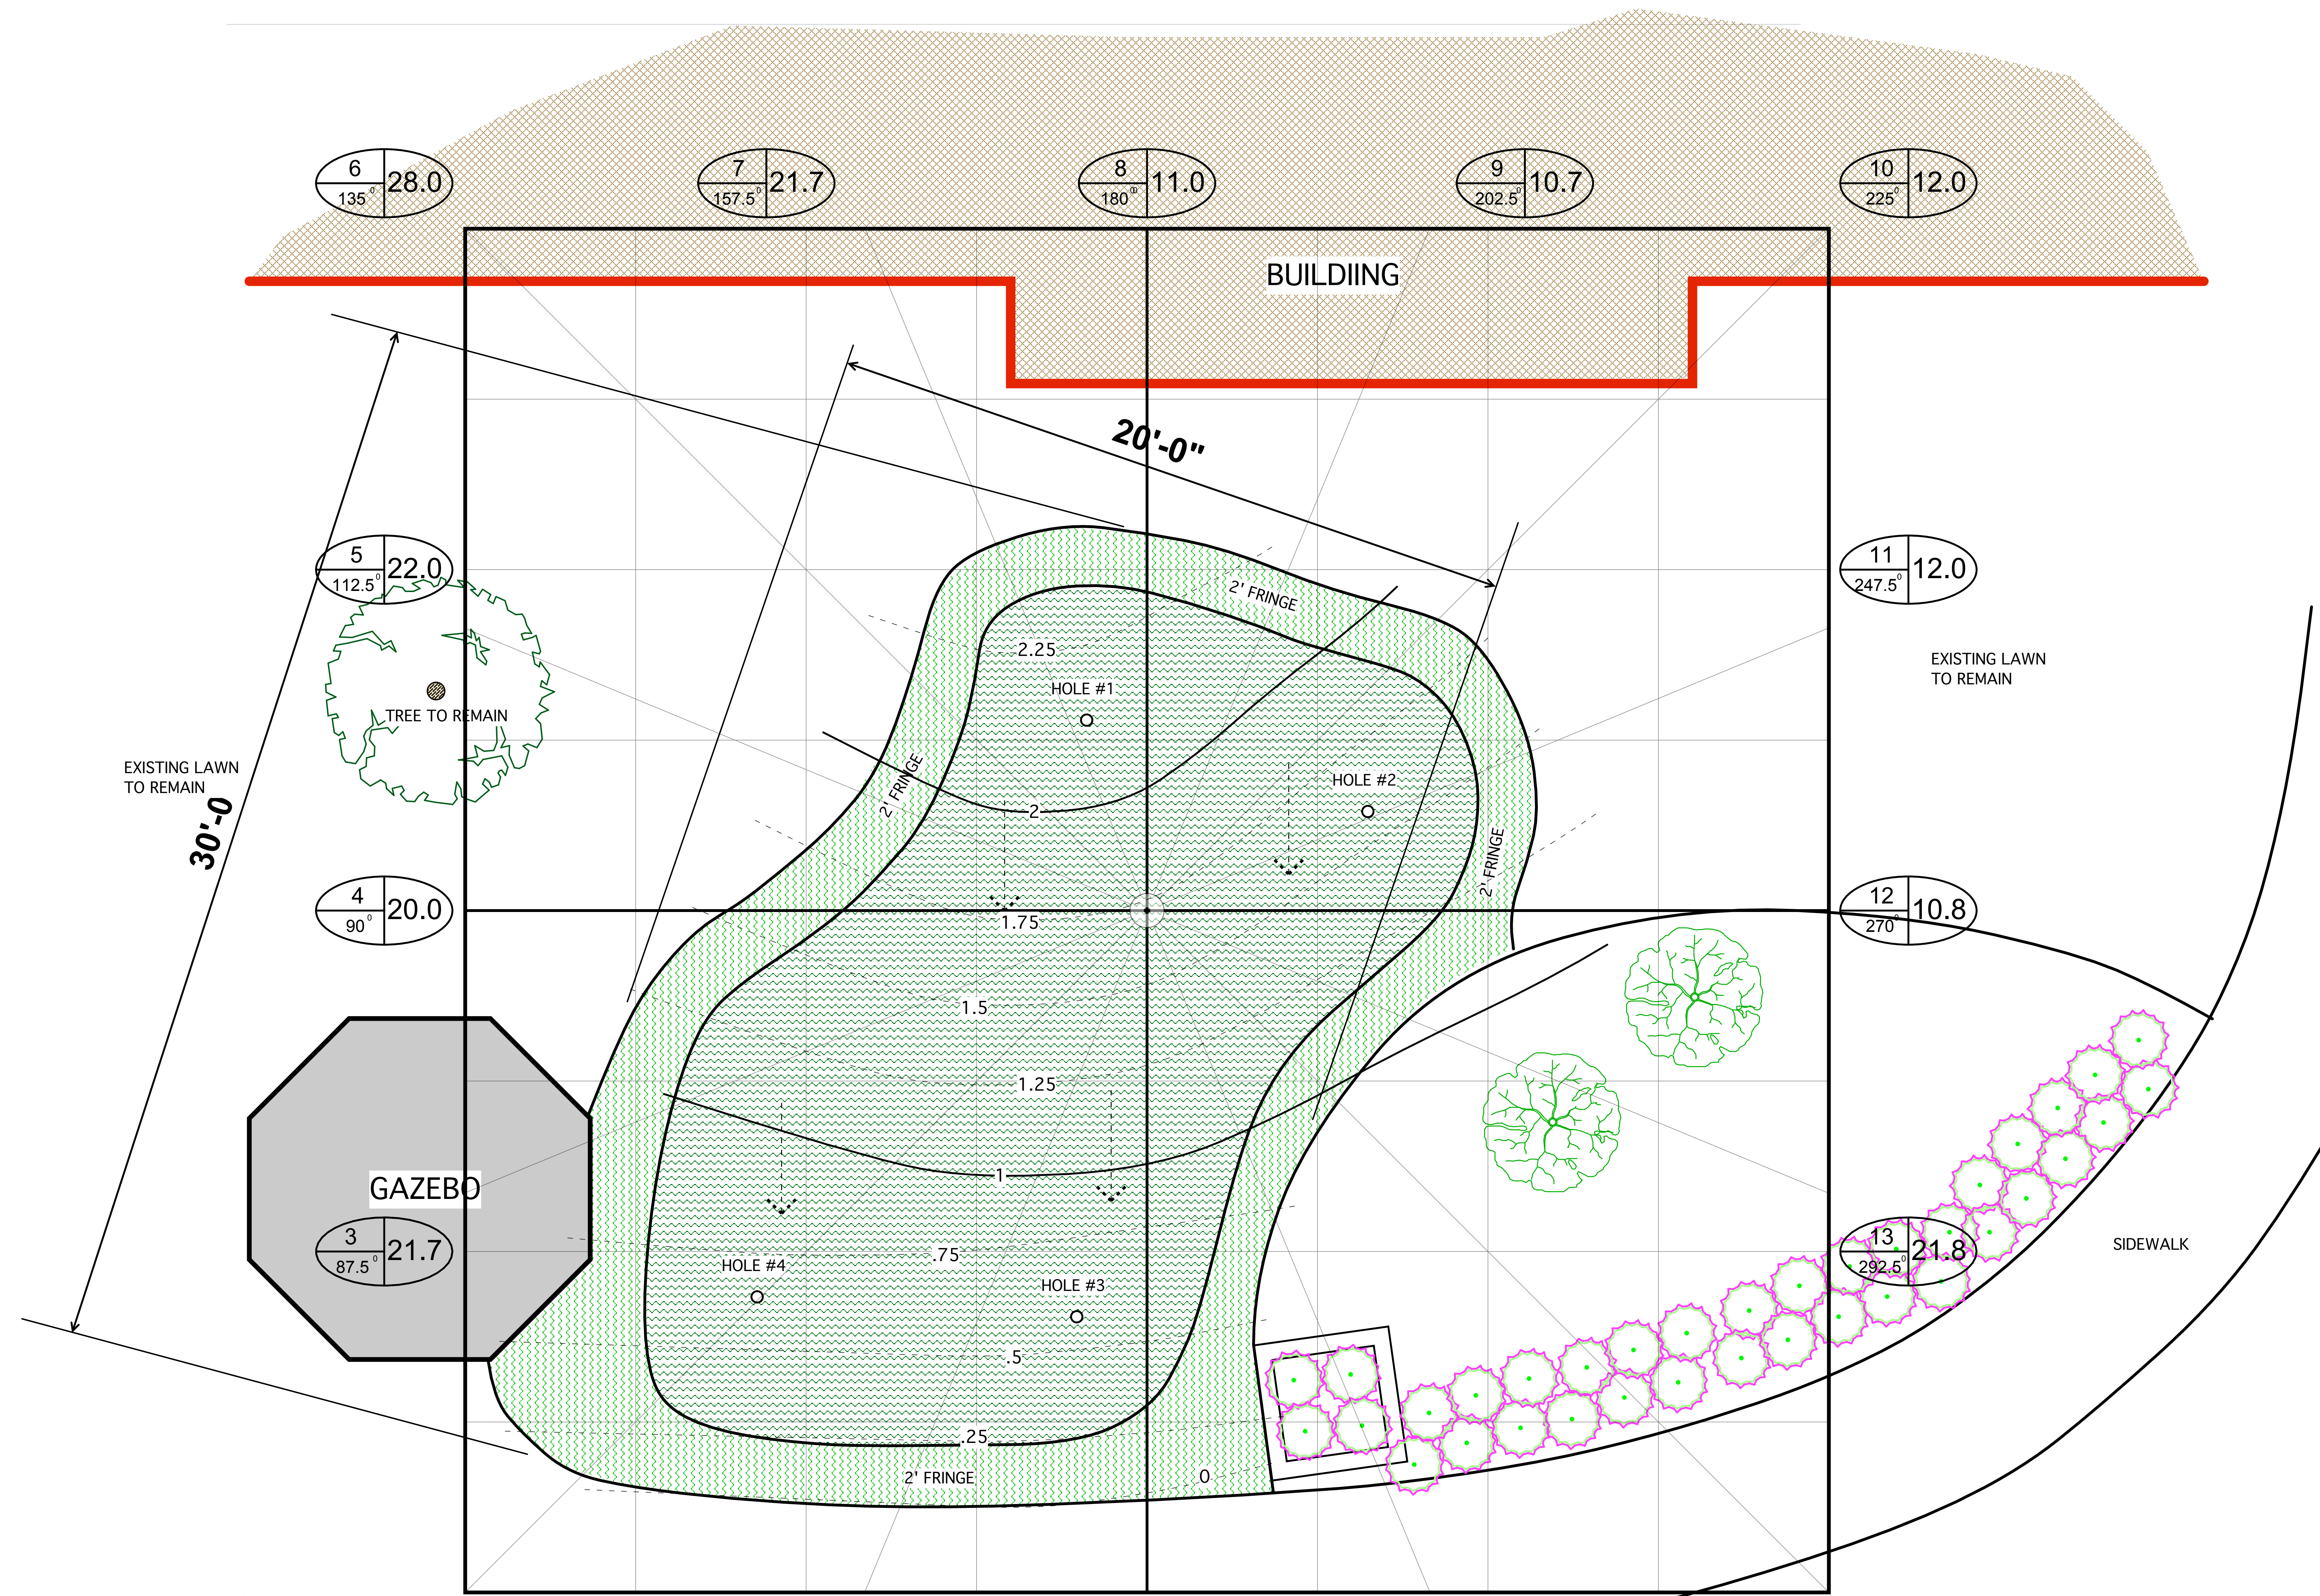

KEY

STATION OF DEGREES	EDGE OF COLLAR
--------------------	----------------

○ PROPOSED PIN LOCATIONS-
Final locations and quantity to be
determined during construction process

Putting Green Plan

0 8 16
SCALE IN FEET

LEGEND

--- SLOPE

